


6 TIPOLOGIA DEL COSTRUITO

Baustruktur

RILIEVO PRELIMINARE - Vorläufige Erhebung

 DIONE SA Consulenza ambientale pianificazione e ingegneria ambientale CP-36 Lungoteghe Motta 8, CH - 6600 Locarno Tel: +41 91 751 93 20 Fax: +41 91 751 93 46 e-mail: dionea@dionea.ch	 LIMES PG International research and planning group Zimmerstrasse 89 D - 10017 Berlin Tel: +49 30 224 893 51 Fax: +49 30 224 893 52 e-mail: limesand@limes.net
---	--

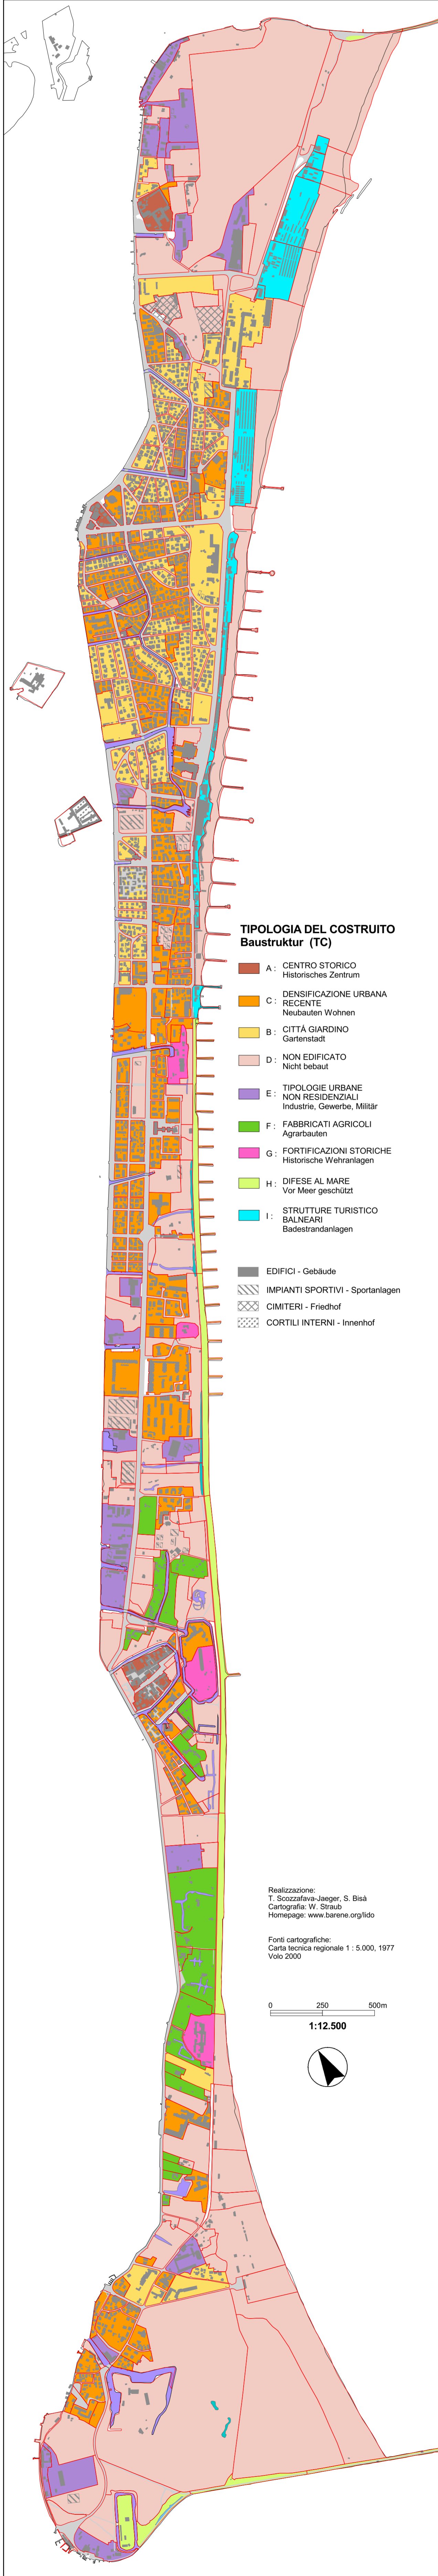


7 AREE LIBERE E VERDE: TIPOLOGIA

Grün- und Freiflächen: Typologie

RILIEVO PRELIMINARE - Vorläufige Erhebung

 DIONE SA Consulenza ambientale pianificazione e ingegneria ambientale CP-36 Lungoteghe Motta 8, CH - 6600 Locarno Tel: +41 91 751 93 20 Fax: +41 91 751 93 46 e-mail: dionea@dionea.ch	 LIMES PG International research and planning group Zimmerstrasse 89 D - 10017 Berlin Tel: +49 30 224 893 51 Fax: +49 30 224 893 52 e-mail: limesand@limes.net
---	--

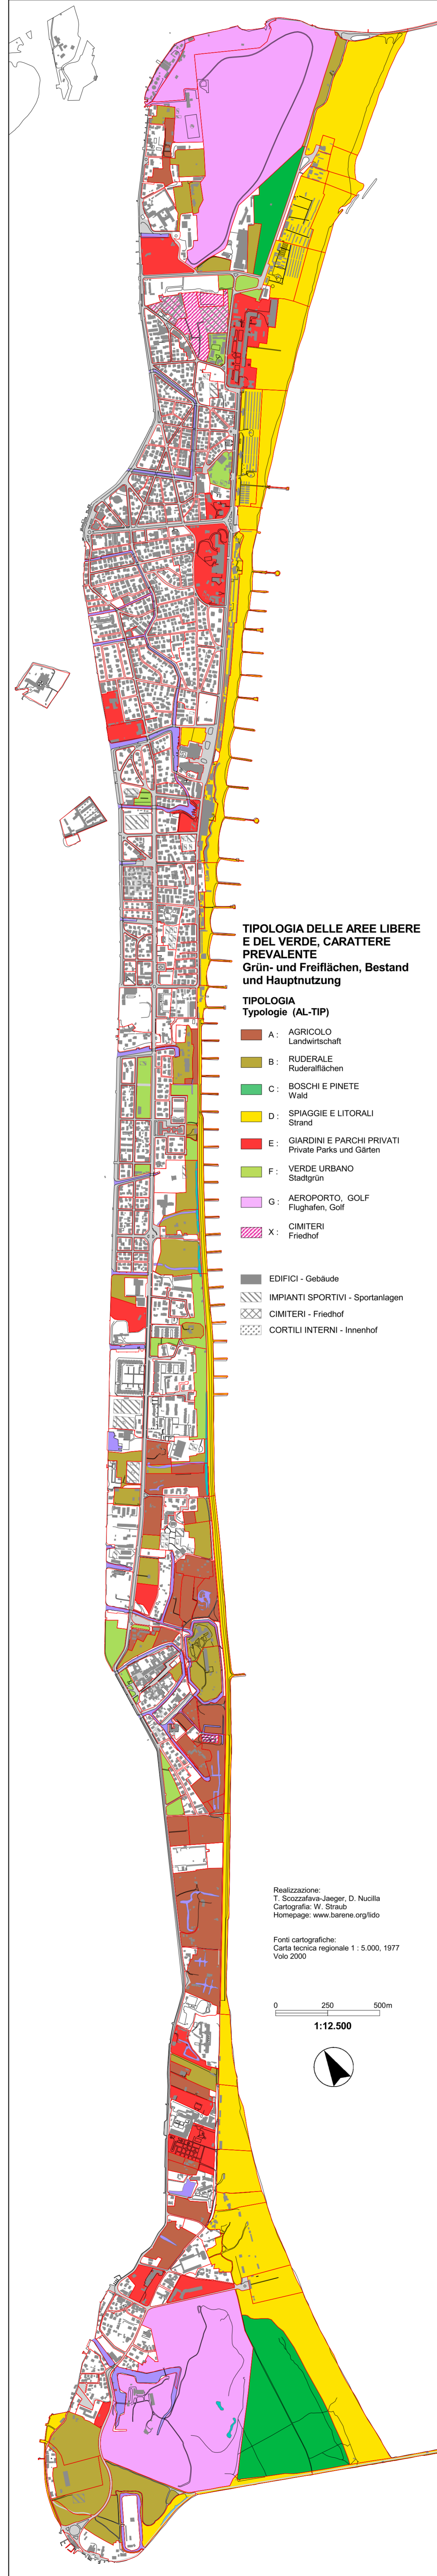


9 VERDE VIARIO ED ALBERATURE

Strassenbegleitgrün und Baumbestand

RILIEVO PRELIMINARE - Vorläufige Erhebung

 DIONE SA Consulenza ambientale pianificazione e ingegneria ambientale CP-36 Lungoteghe Motta 8, CH - 6600 Locarno Tel: +41 91 751 93 20 Fax: +41 91 751 93 46 e-mail: dionea@dionea.ch	 LIMES PG International research and planning group Zimmerstrasse 89 D - 10017 Berlin Tel: +49 30 224 893 51 Fax: +49 30 224 893 52 e-mail: limesand@limes.net
---	--

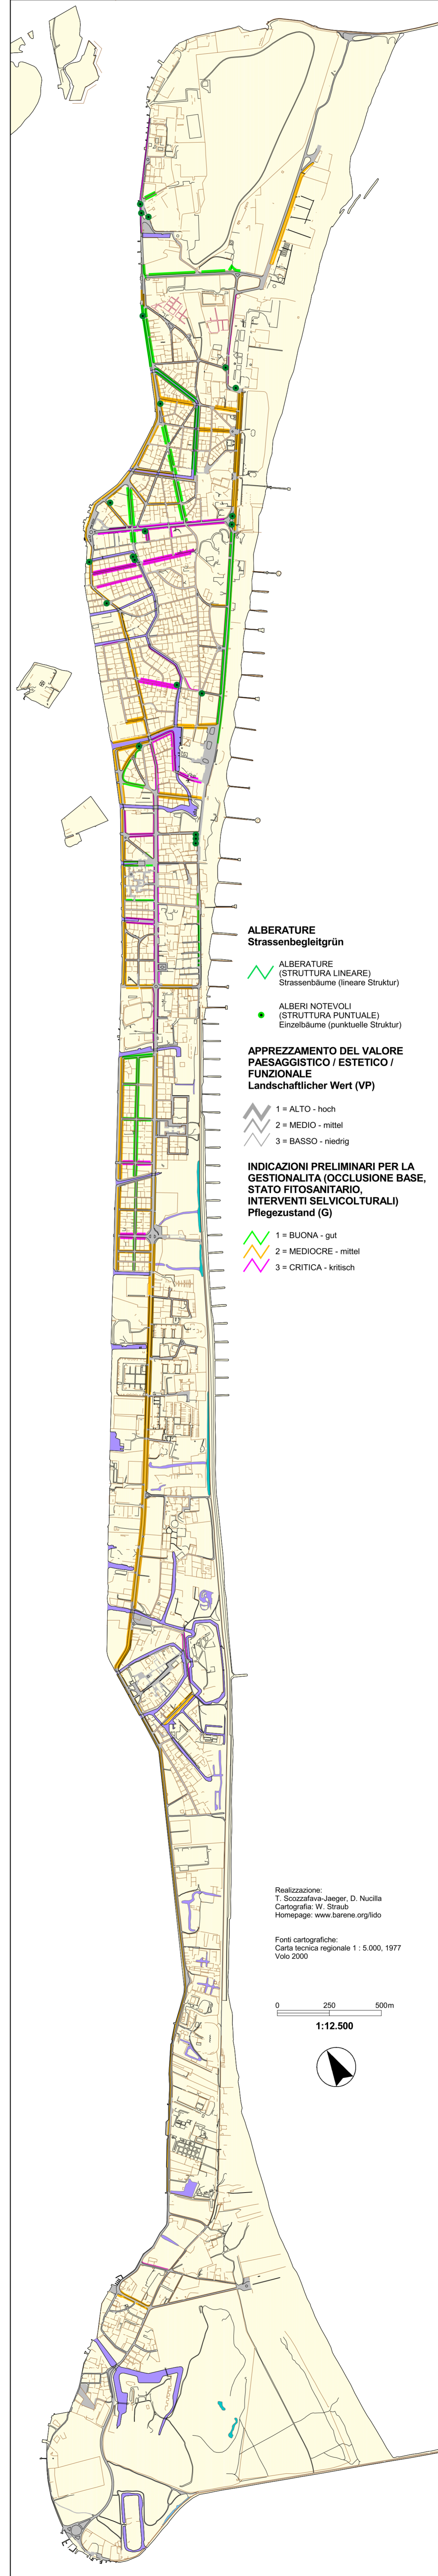

10 AREE DI PIANIFICAZIONE AMBIENTALE

Landschaftsentwicklungsplan

RILIEVO PRELIMINARE - Vorläufige Erhebung

 DIONE SA Consulenza ambientale pianificazione e ingegneria ambientale CP-36 Lungoteghe Motta 8, CH - 6600 Locarno Tel: +41 91 751 93 20 Fax: +41 91 751 93 46 e-mail: dionea@dionea.ch	 LIMES PG International research and planning group Zimmerstrasse 89 D - 10017 Berlin Tel: +49 30 224 893 51 Fax: +49 30 224 893 52 e-mail: limesand@limes.net
---	--

